




J SQUARE ARCHITECTURE

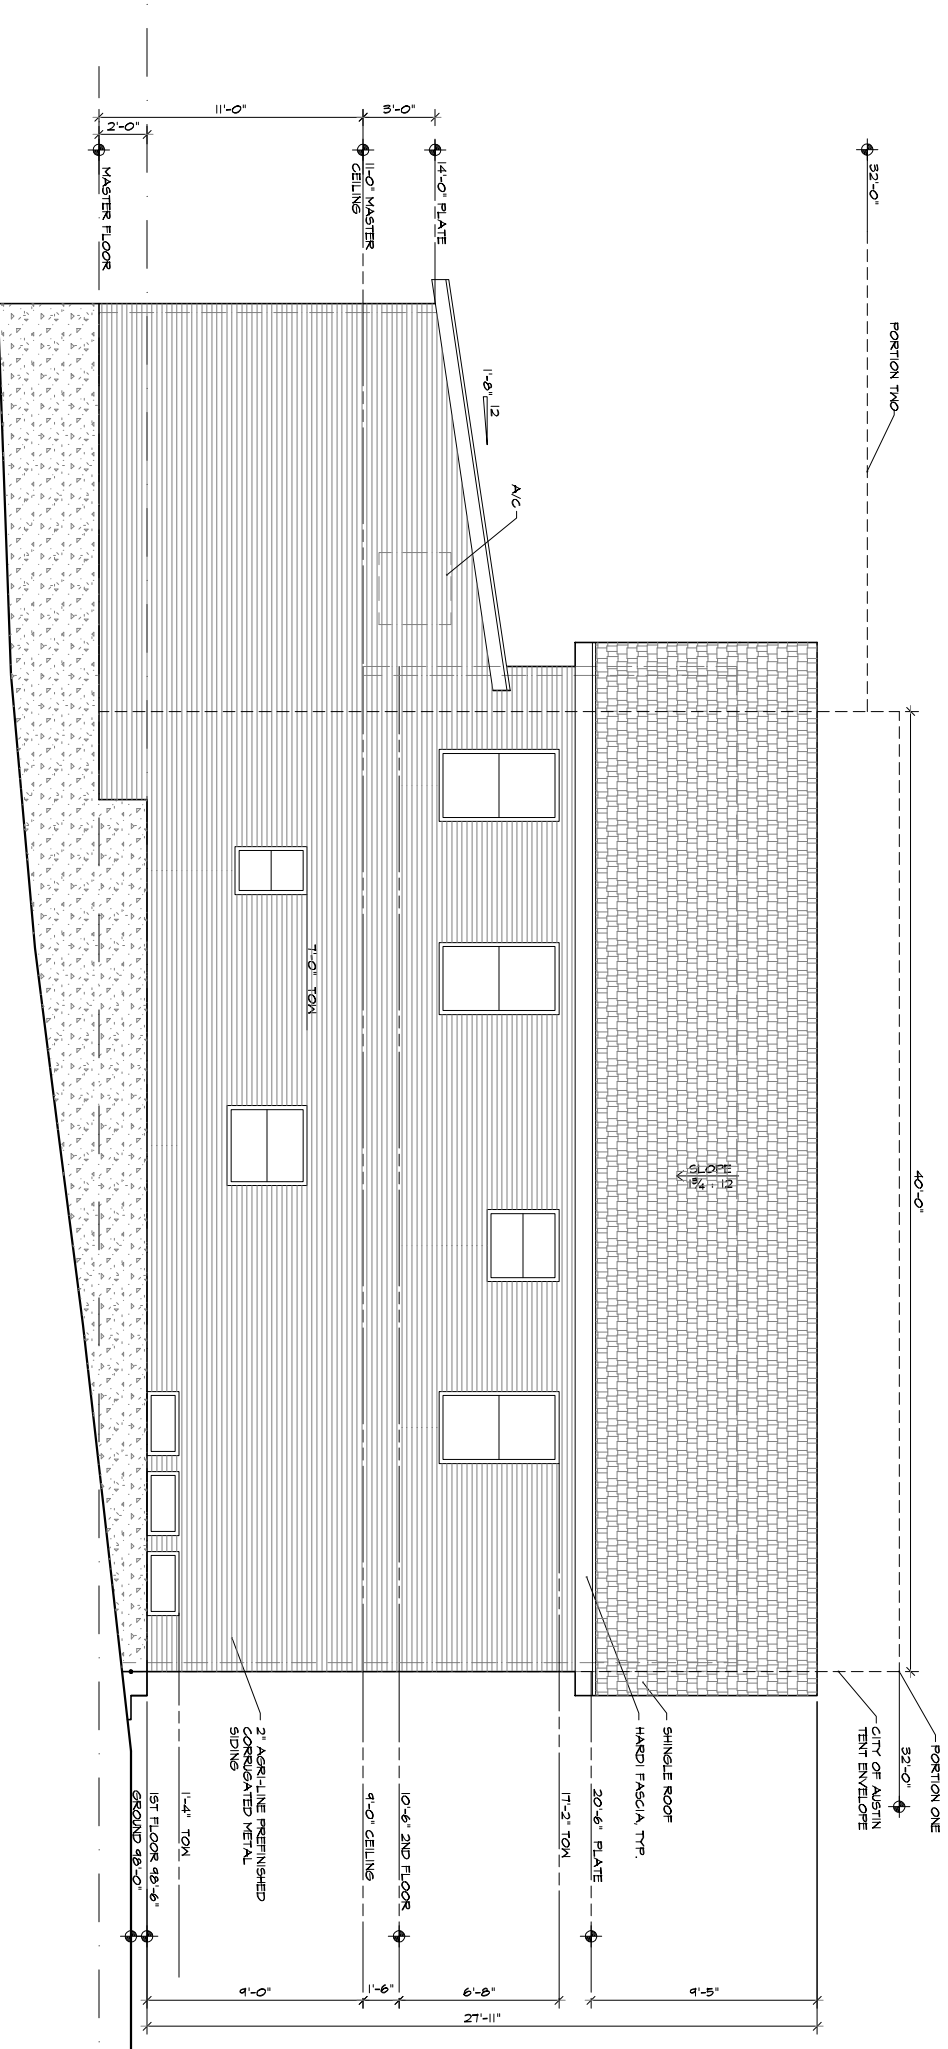

1 East Elevation
SCALE: 1/8" = 1'-0"

2207 New York Ave.

J SQUARE ARCHITECTURE DOES HEREBY DEMONSTRATE AND CERTIFY, TO THE BEST OF HIS KNOWLEDGE AND BELIEF, THAT THE DRAWINGS AND SPECIFICATIONS COMPILE OR EXCEEDS THE REQUIREMENTS OF SUBCHAPTER F OF THE CITY CODE OF AUSTIN.