


J ■ SQUARE
ARCHITECTURE

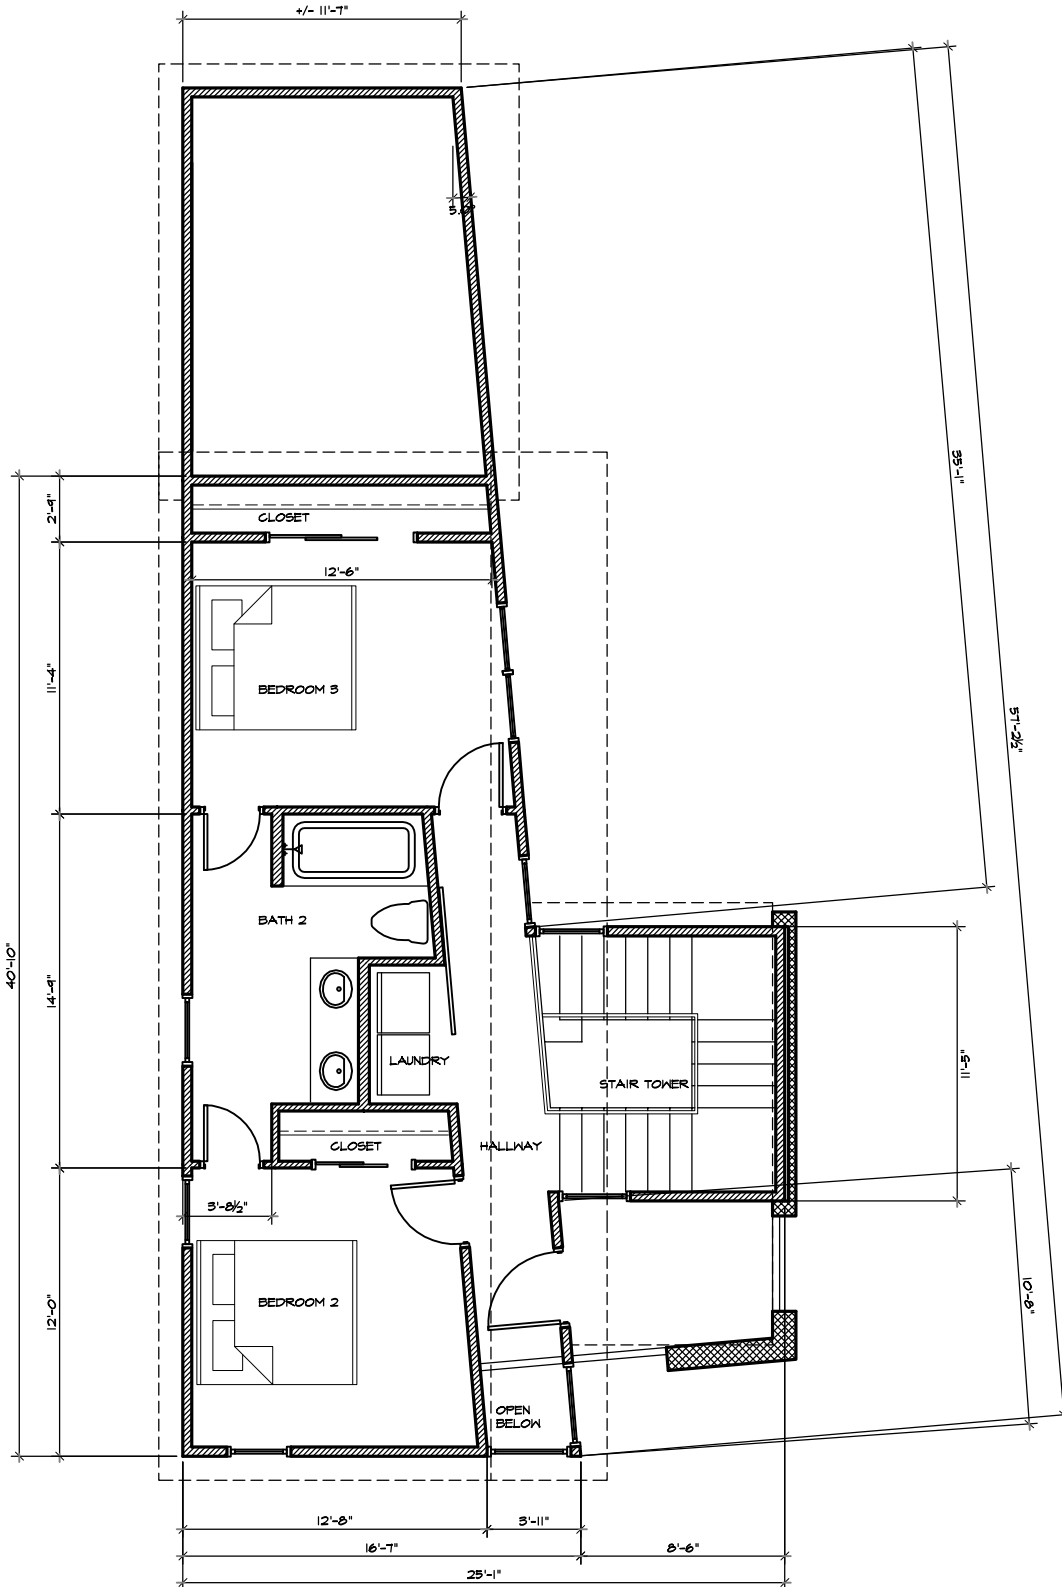

2207 NEW YORK AVE.

2ND FLOOR PLAN
 $\frac{1}{8}'' = 1'-0''$